



**LINE LEGEND**

	PROPERTY LINE
	FIRE-ROUTE CENTERLINE
	CREEK
	CREEK BUFFER
	WETLAND
	WETLAND BUFFER
	SIGNIFICANT WOODLAND
	SIGNIFICANT WOODLAND BUFFER

**ARCHITECTURAL SITE PLAN LEGEND**

	PROPOSED NEW BUILDING
	CONCRETE SIDEWALK
	LANDSCAPED AREA
	PROPOSED ASPHALT
	PROPOSED FIRE-ROUTE
	FLOOD REGION
	PRINCIPAL ENTRANCE/ FIREFIGHTER ACCESS
	SECONDARY ENTRANCE
	BUILDING EXIT
	RECYCLE CART


**PROPOSED MULTI-USE RECREATIONAL FACILITY**

STOREYS:	3
BUILDING AREA:	27655 SM
<b>USES:</b>	
DAY NURSERY	AREA 1240 SM
HOTEL OR MOTEL	48 UNITS
OFFICE, GENERAL	3,064 SM
PLACE OF ENTERTAINMENT OR RECREATION	46,745 SM
RESTAURANT	1,596 SM
STORE, RETAIL	2,647 SM

**SITE OVERALL**  
1 : 1000

LINE LEGEND	
	PROPERTY LINE
	FIRE-ROUTE CENTERLINE
	CREEK
	CREEK BUFFRE
	WETLAND
	WETLAND BUFFER
	SIGNIGANT WOODLAND
	SIGNIGANT WOODLAND BUFFER

ARCHITECTURAL SITE PLAN LEGEND	
	PROPOSED NEW BUILDING
	CONCRETE SIDEWALK
	LANDSCAPED AREA
	PROPOSED ASPHALT
	PROPOSED FIRE-ROUTE
	FLOOD REGION
	PRINCIPAL ENTRANCE/ FIREFIGHTER ACCESS
	SECONDARY ENTRANCE
	BUILDING EXIT
	RECYCLE CART

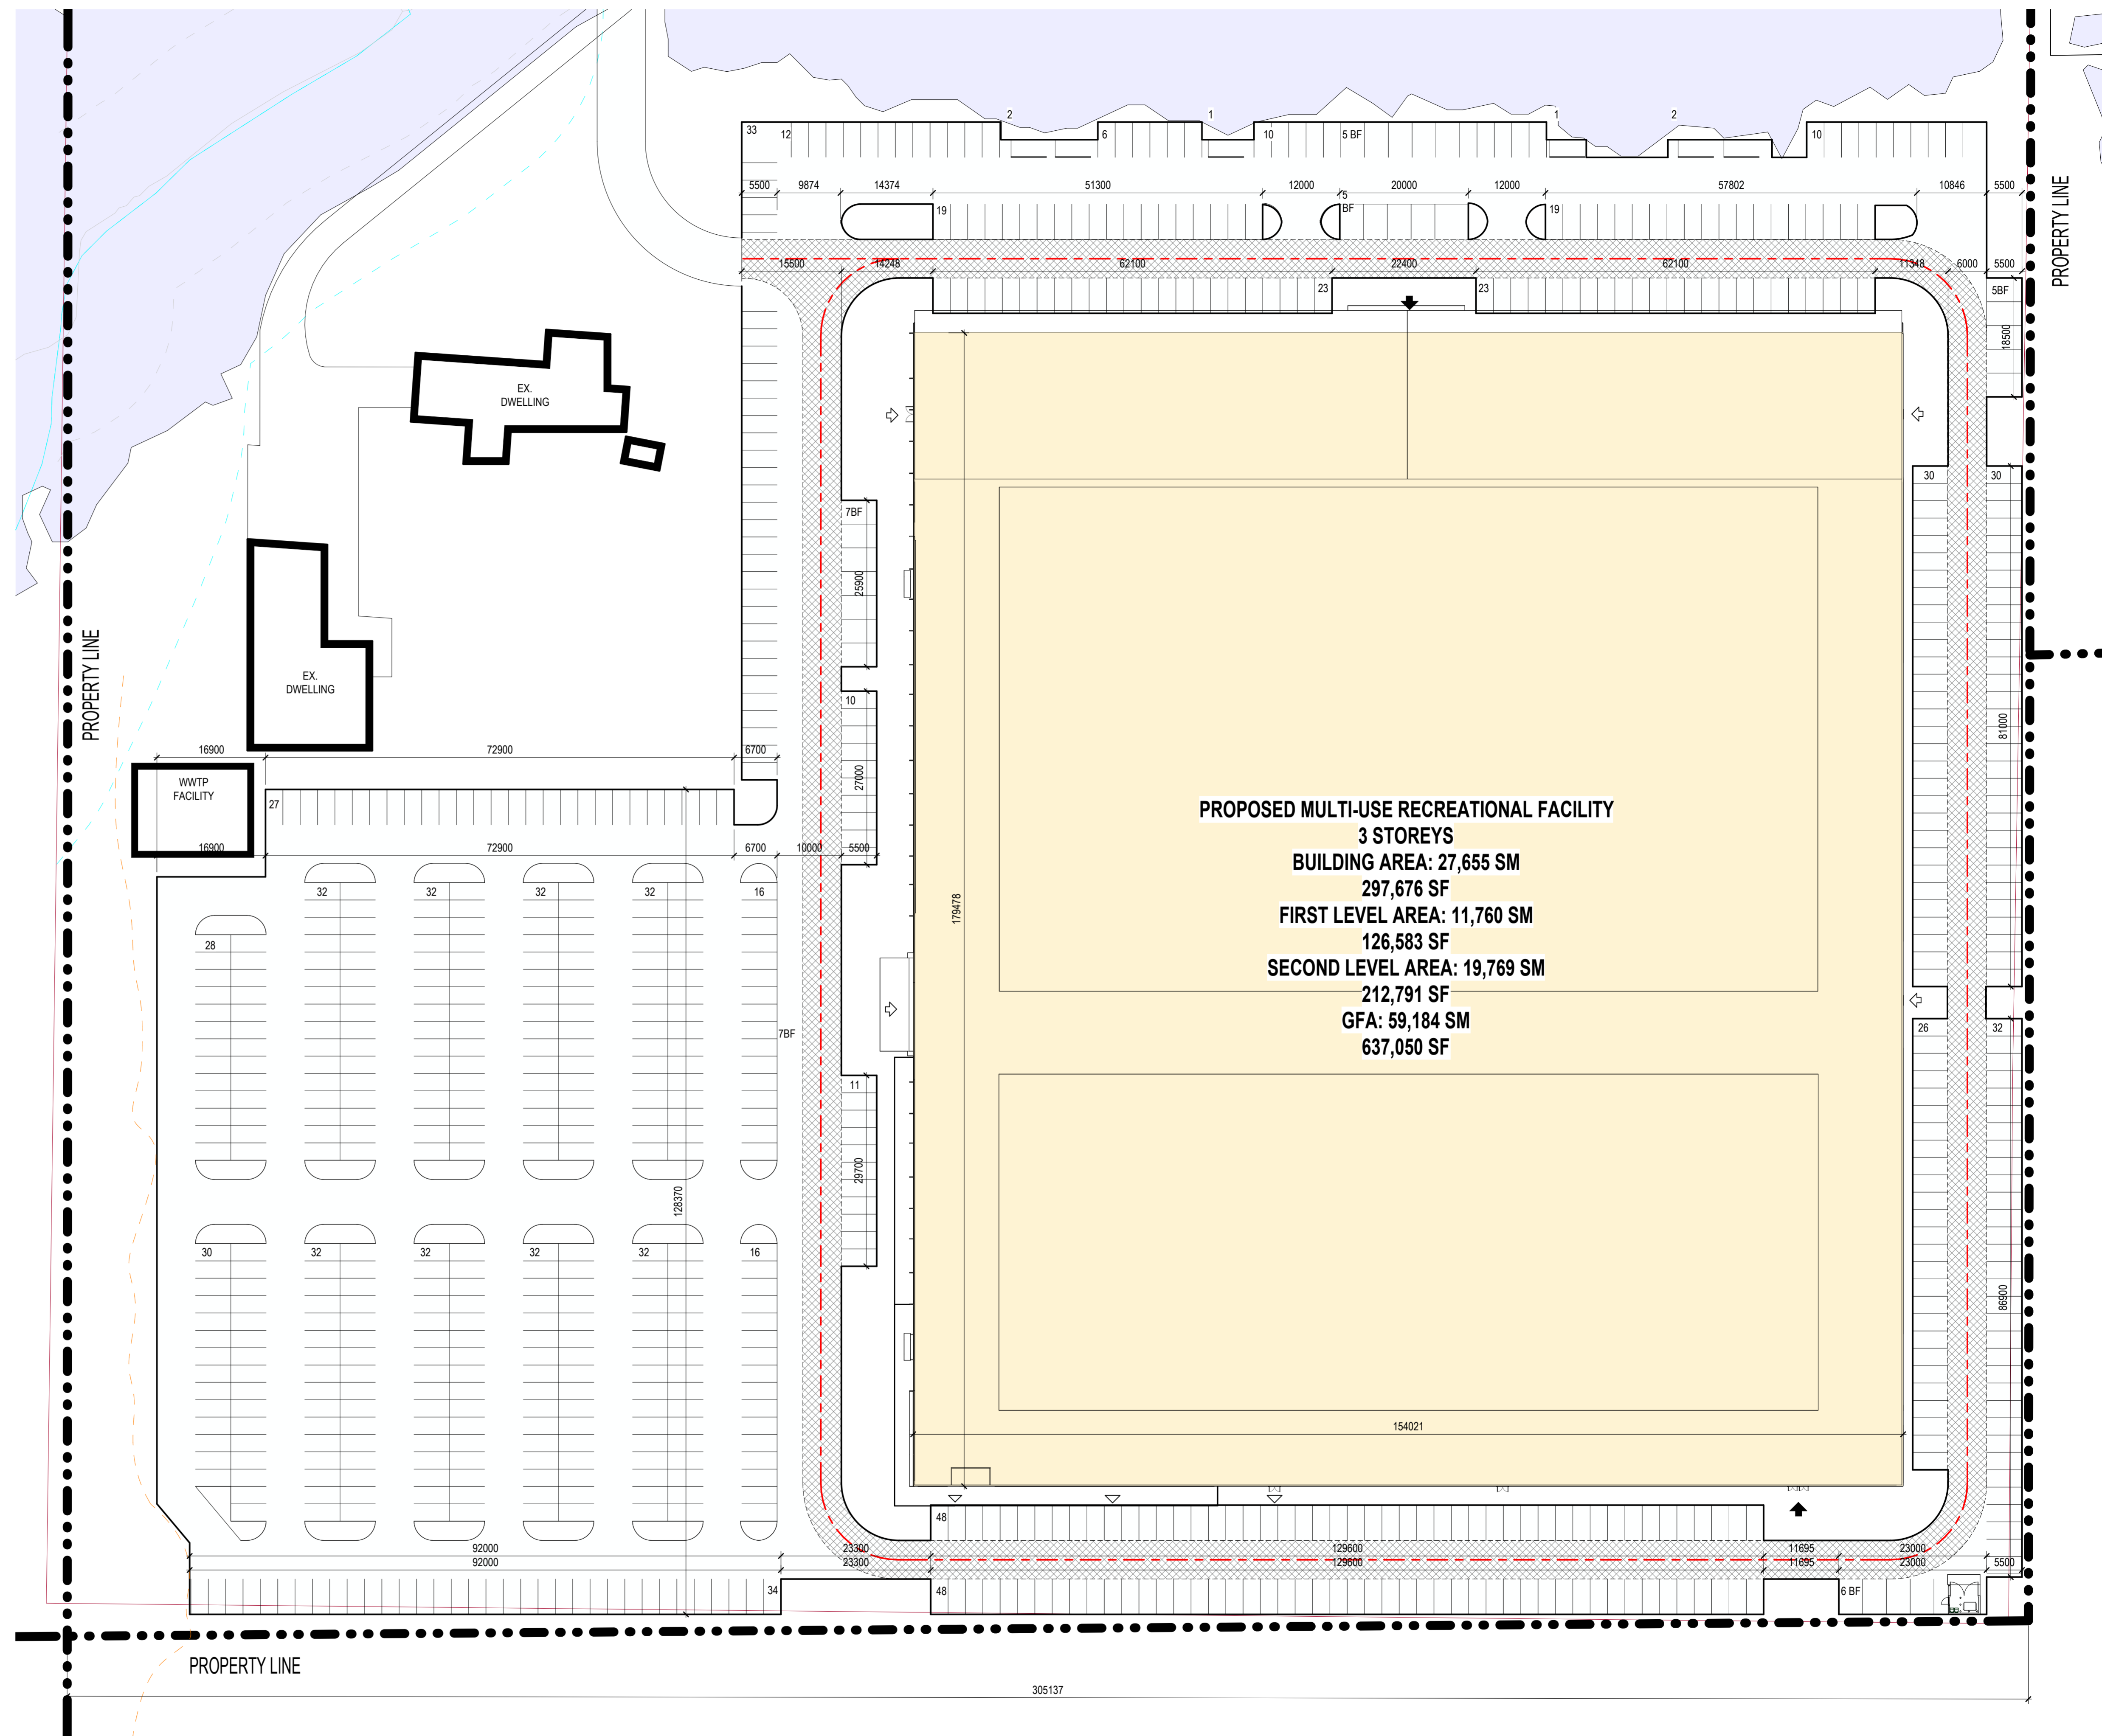

**SITE ENLARGED**  
1 : 500



Project No.	Project Name	Project Address	Plot Date	Drawing No.	Drawing Title	North	Disclaimer
2024-64	2024-64 MEDWAY SPORT CENTRE	15117 MEDWAY ROAD, ARVA, ON	04/20/26	A101	ENLARGED SITE PLAN		PRELIMINARY FOR REVIEW ONLY NOT FOR OFFICIAL SUBMISSIONS, PRICING AND/OR CONSTRUCTION