



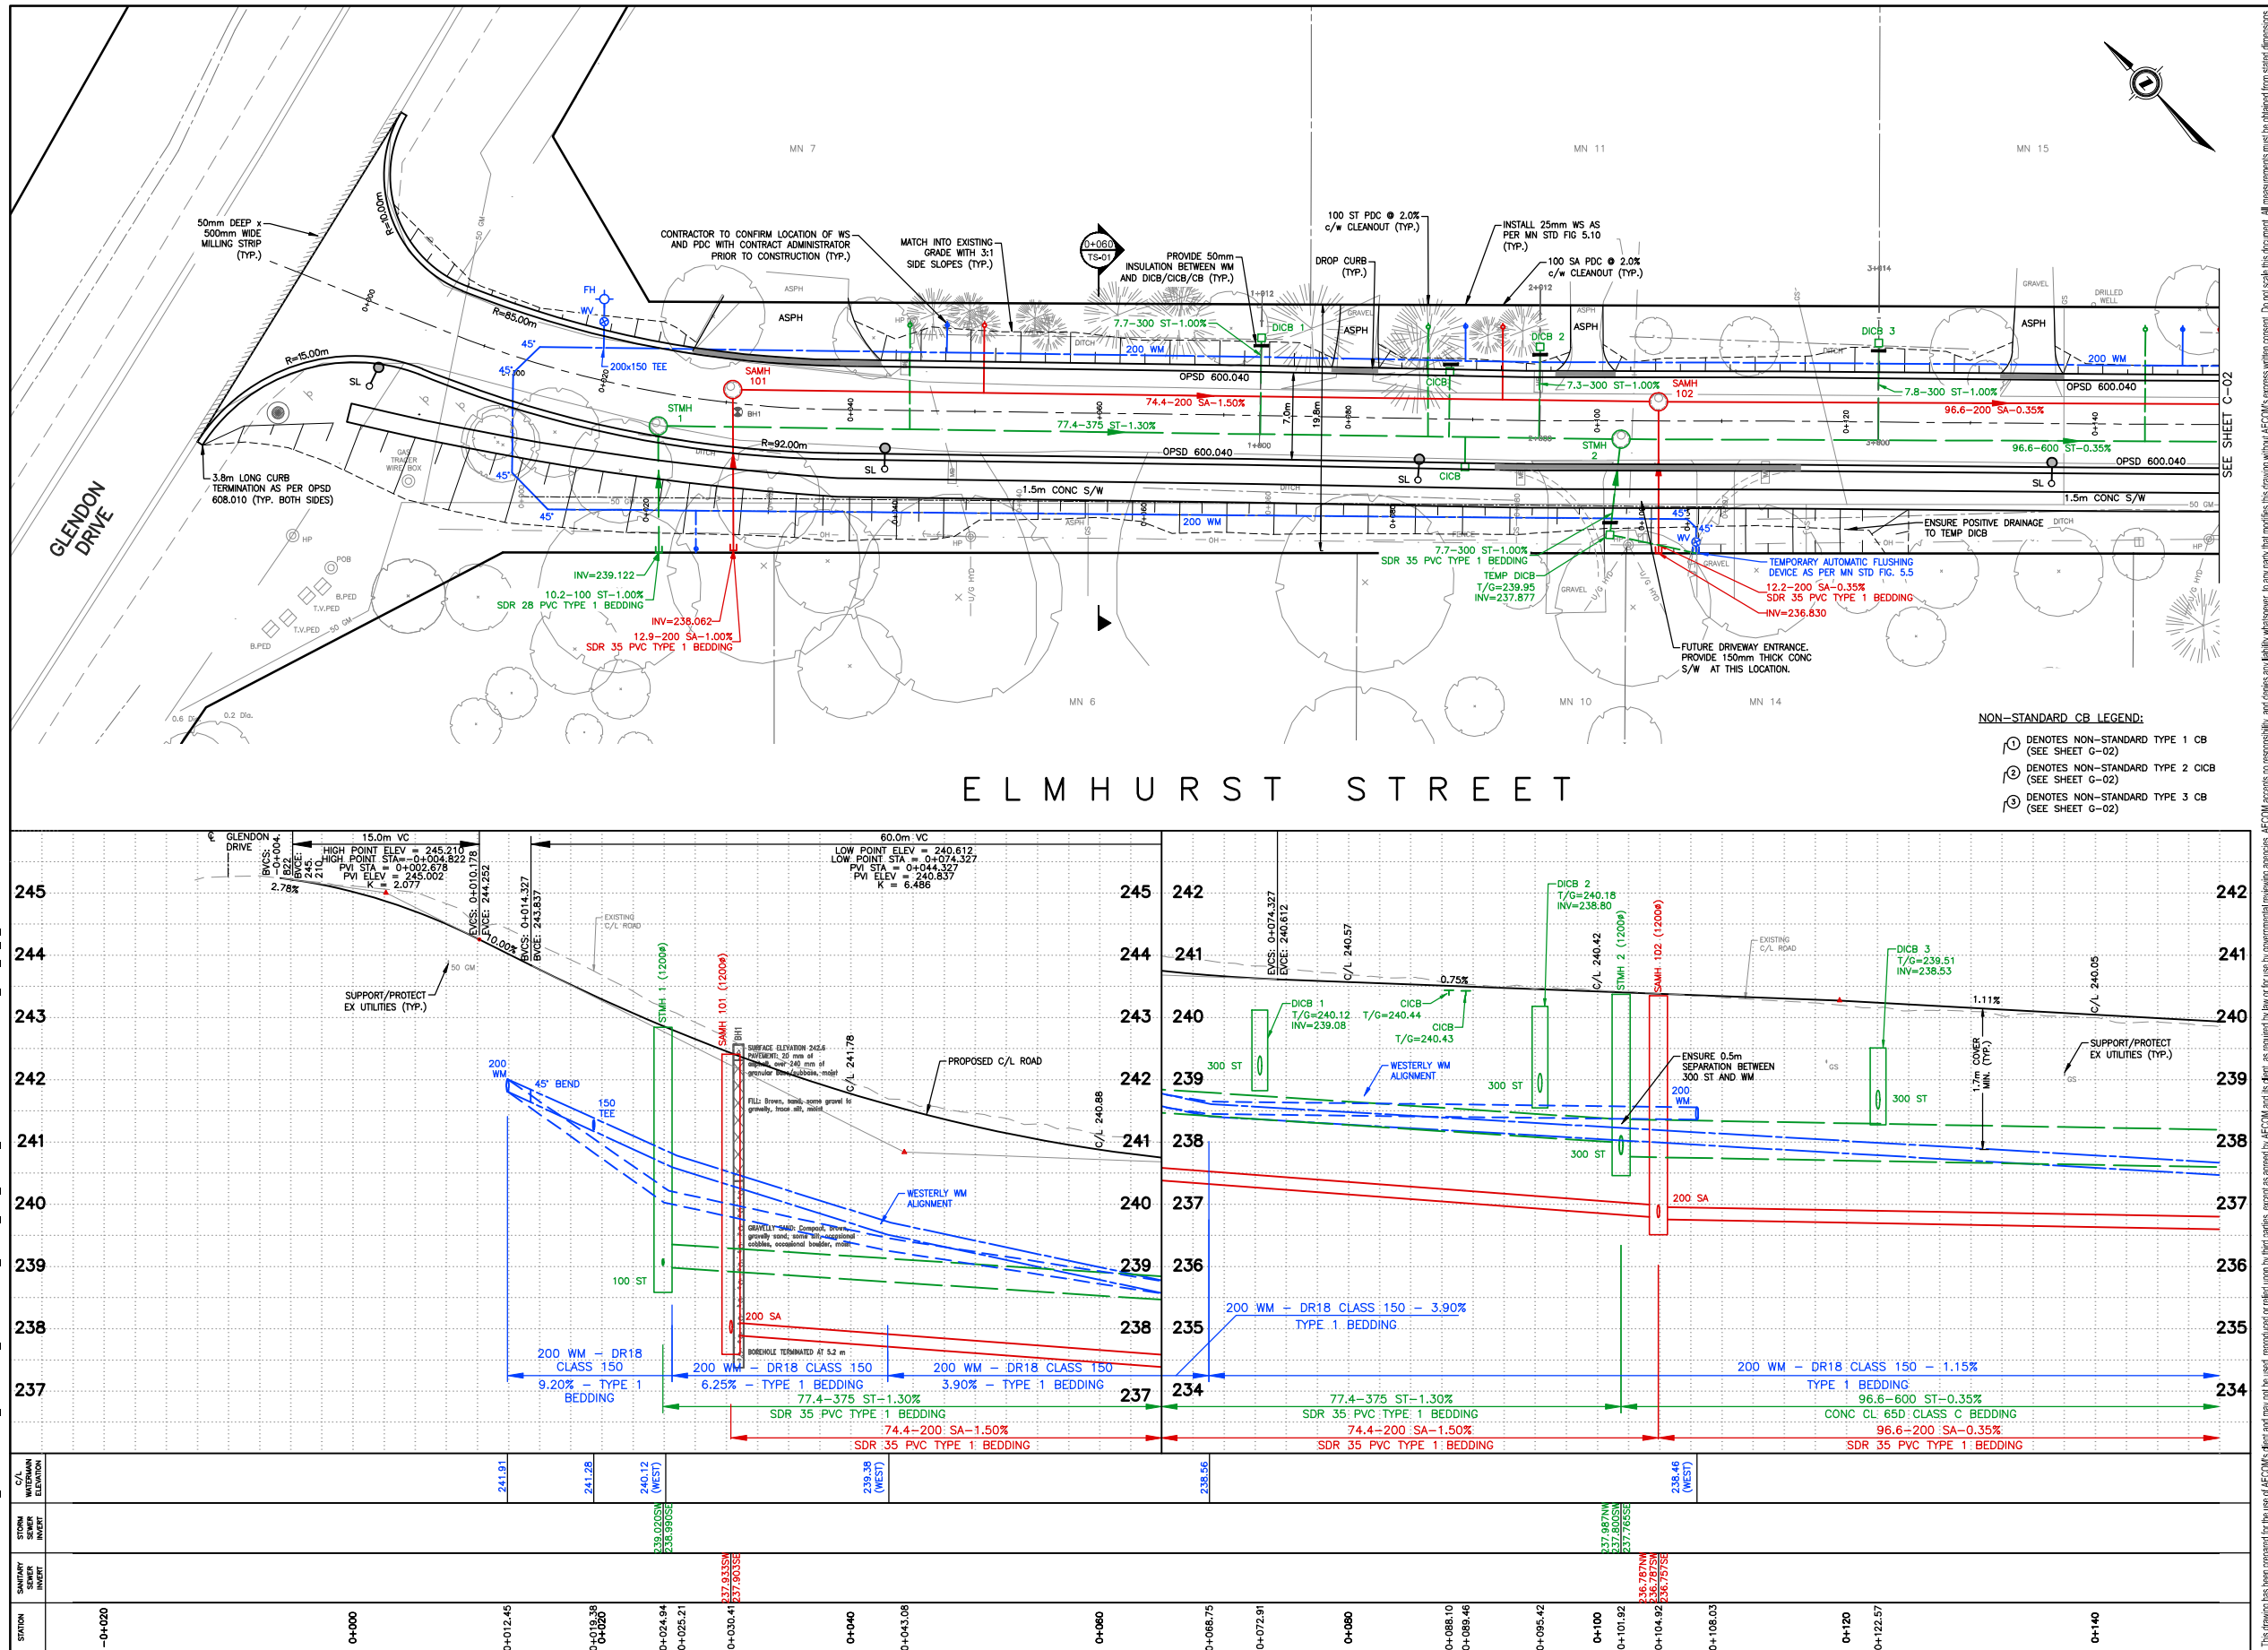


PROJECT
**ELMHURST STREET
AND PARKLAND
PLACE URBANIZATION**

CLIENT
Municipality of Middlesex Centre
10227 Ilderton Road
Ilderton Ontario N0M 2A0
T: 519-666-0190
F: 519-666-0271
www.middlesexcentre.ca

CONSULTANT
AECOM
250 York Street - Suite 410
London Ontario N6A 6K2
519.673.0510
AECOM.com

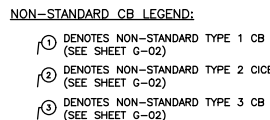

C-02

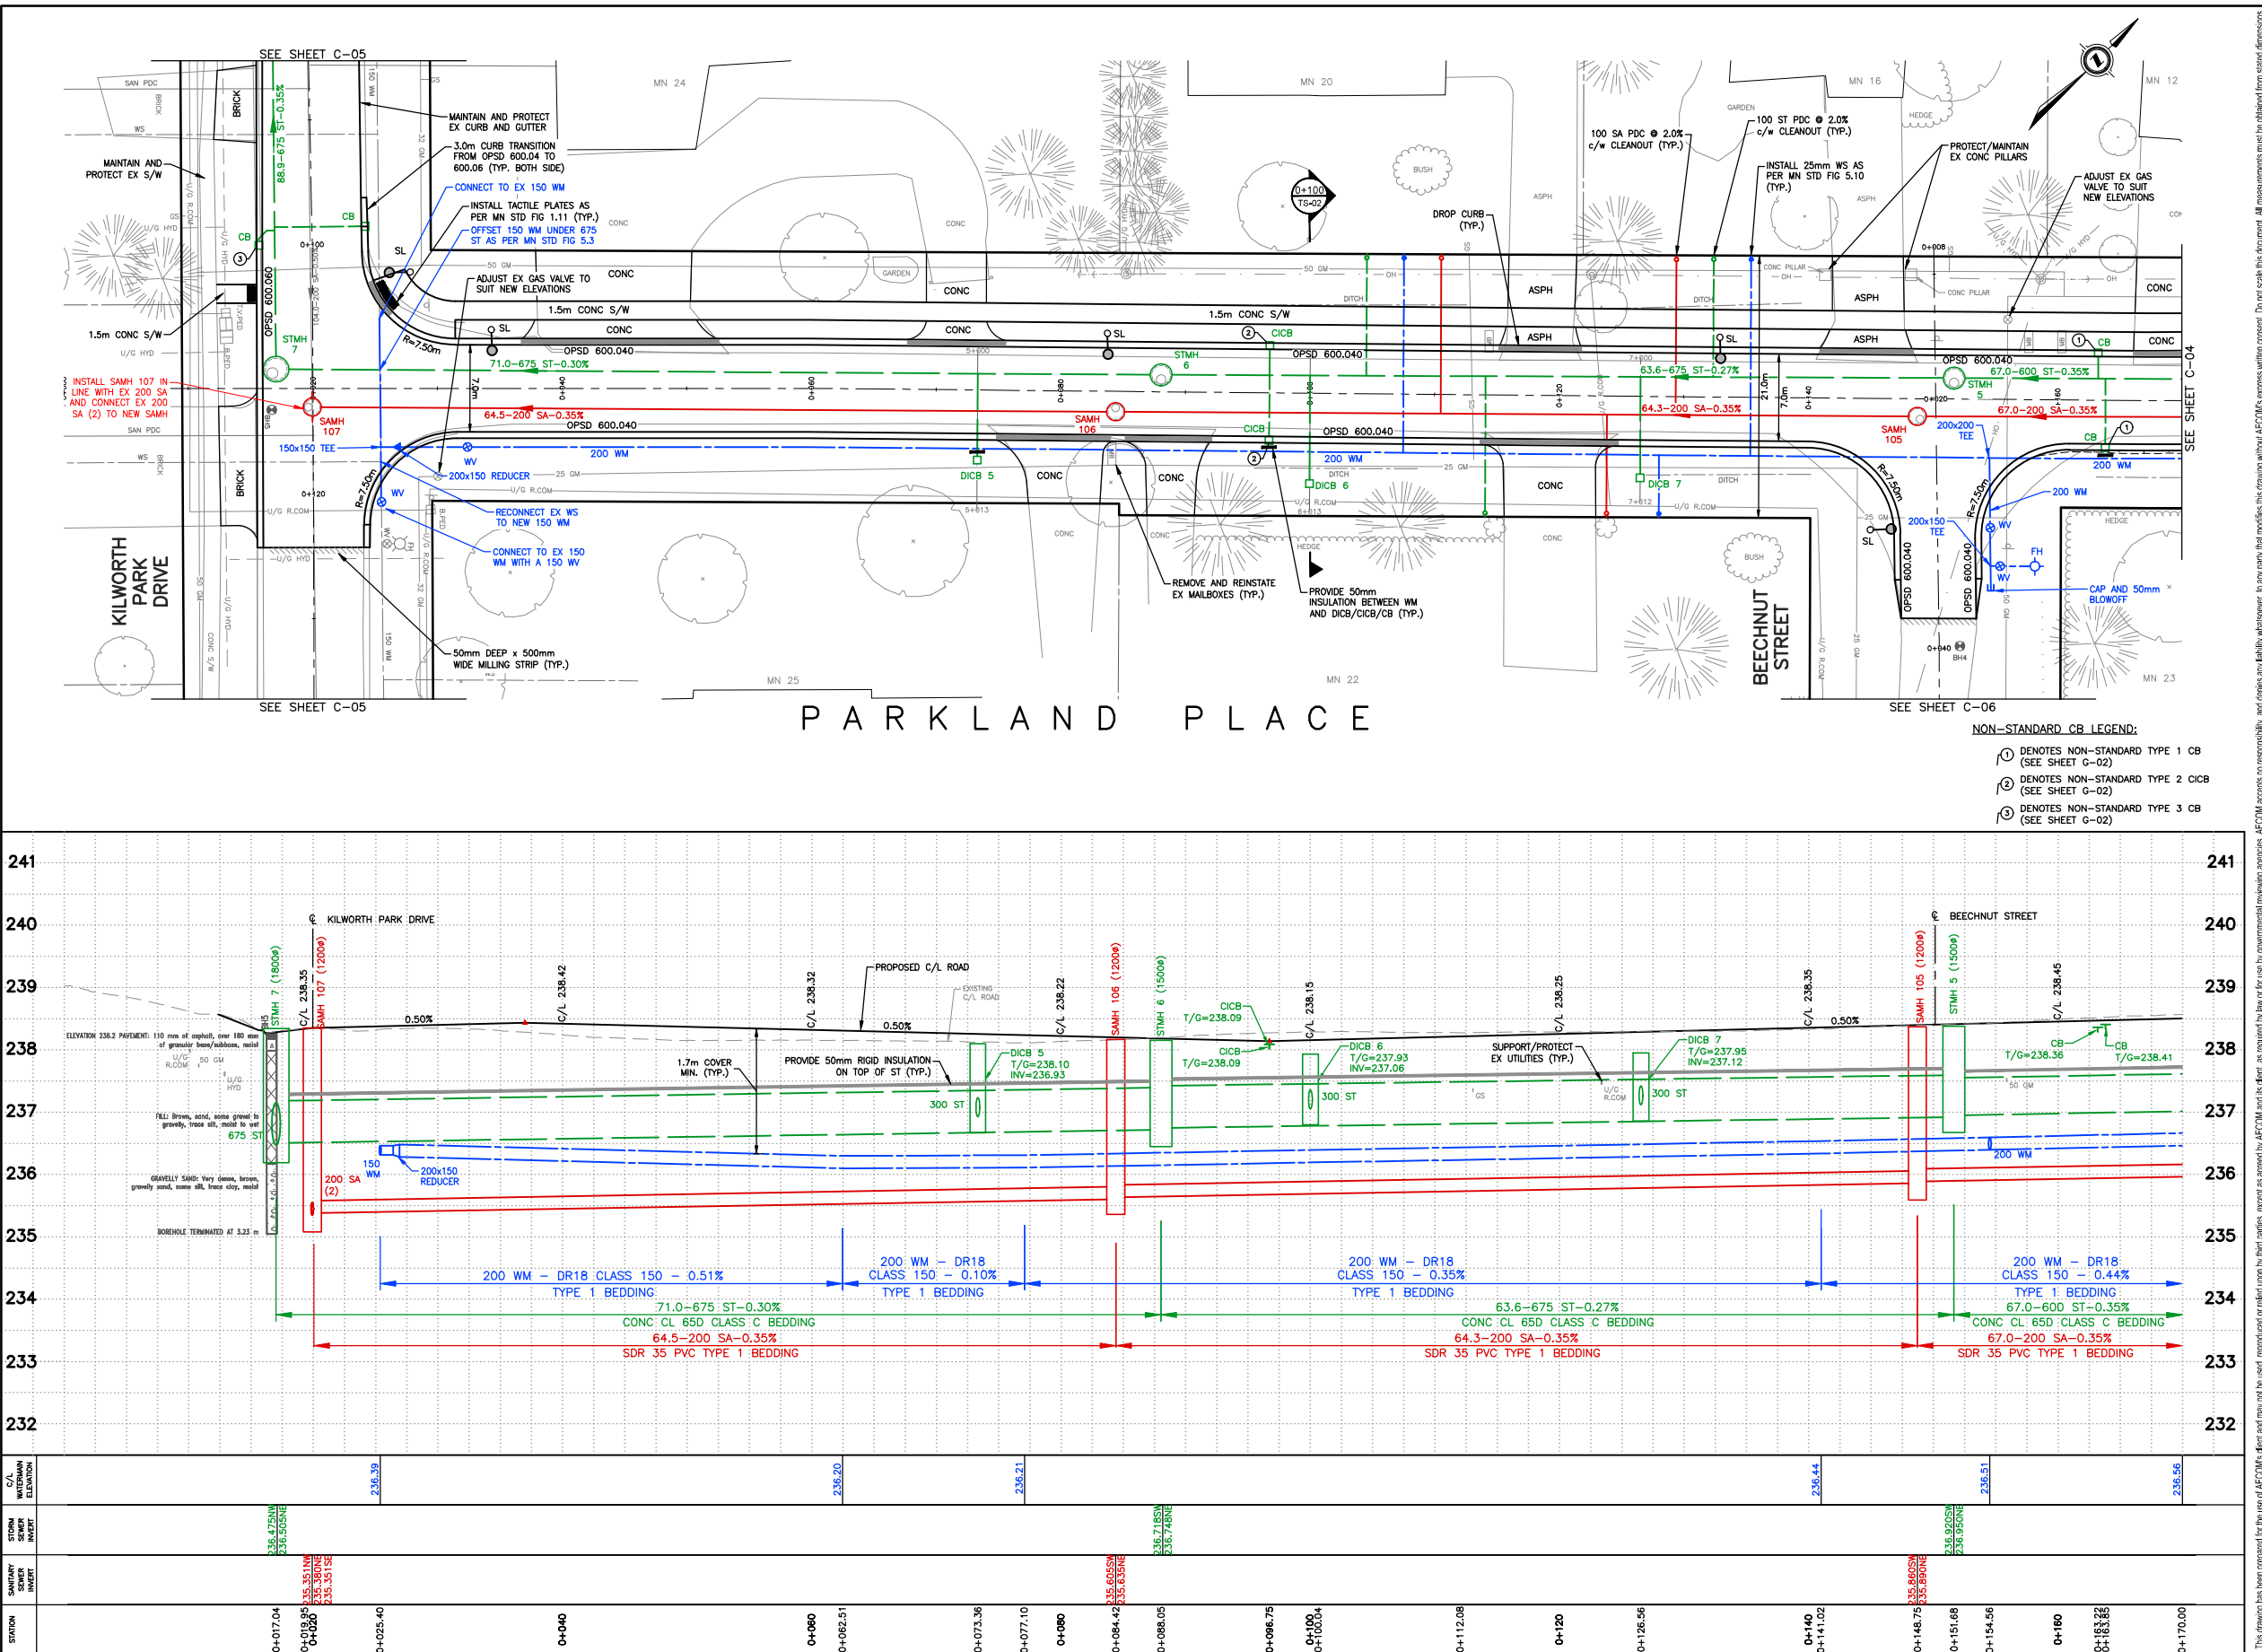

PROJECT

**ELMHURST STREET
AND PARKLAND
PLACE URBANIZATION**


CLIENT

Municipality of Middlesex Centre
10227 Ilderton Road
Ilderton Ontario N0M 2A0
T: 519-666-0190
F: 519-666-0271
www.middlesexcentre.ca

CONSULTANT

AECOM
250 York Street - Suite 410
London Ontario N6A 6K2
519.673.0510
AECOM.com


REGISTRATION

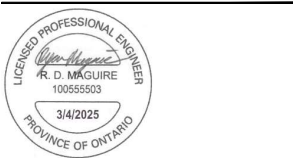

ISSUE/REVISION

NO.	DATE	DESCRIPTION
0	2025/03/06	ISSUED FOR TENDER
1/1		
1/2		
1/3		
1/4		
1/5		
1/6		
1/7		
1/8		
1/9		
1/10		

SCALE

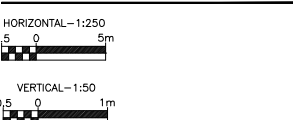


PROJECT NUMBER

60737864


SHEET TITLE

CIVIL
PARKLAND PLACE
FROM KILWORTH PARK DRIVE
TO STA. 1+170
SHEET NUMBER

C-03

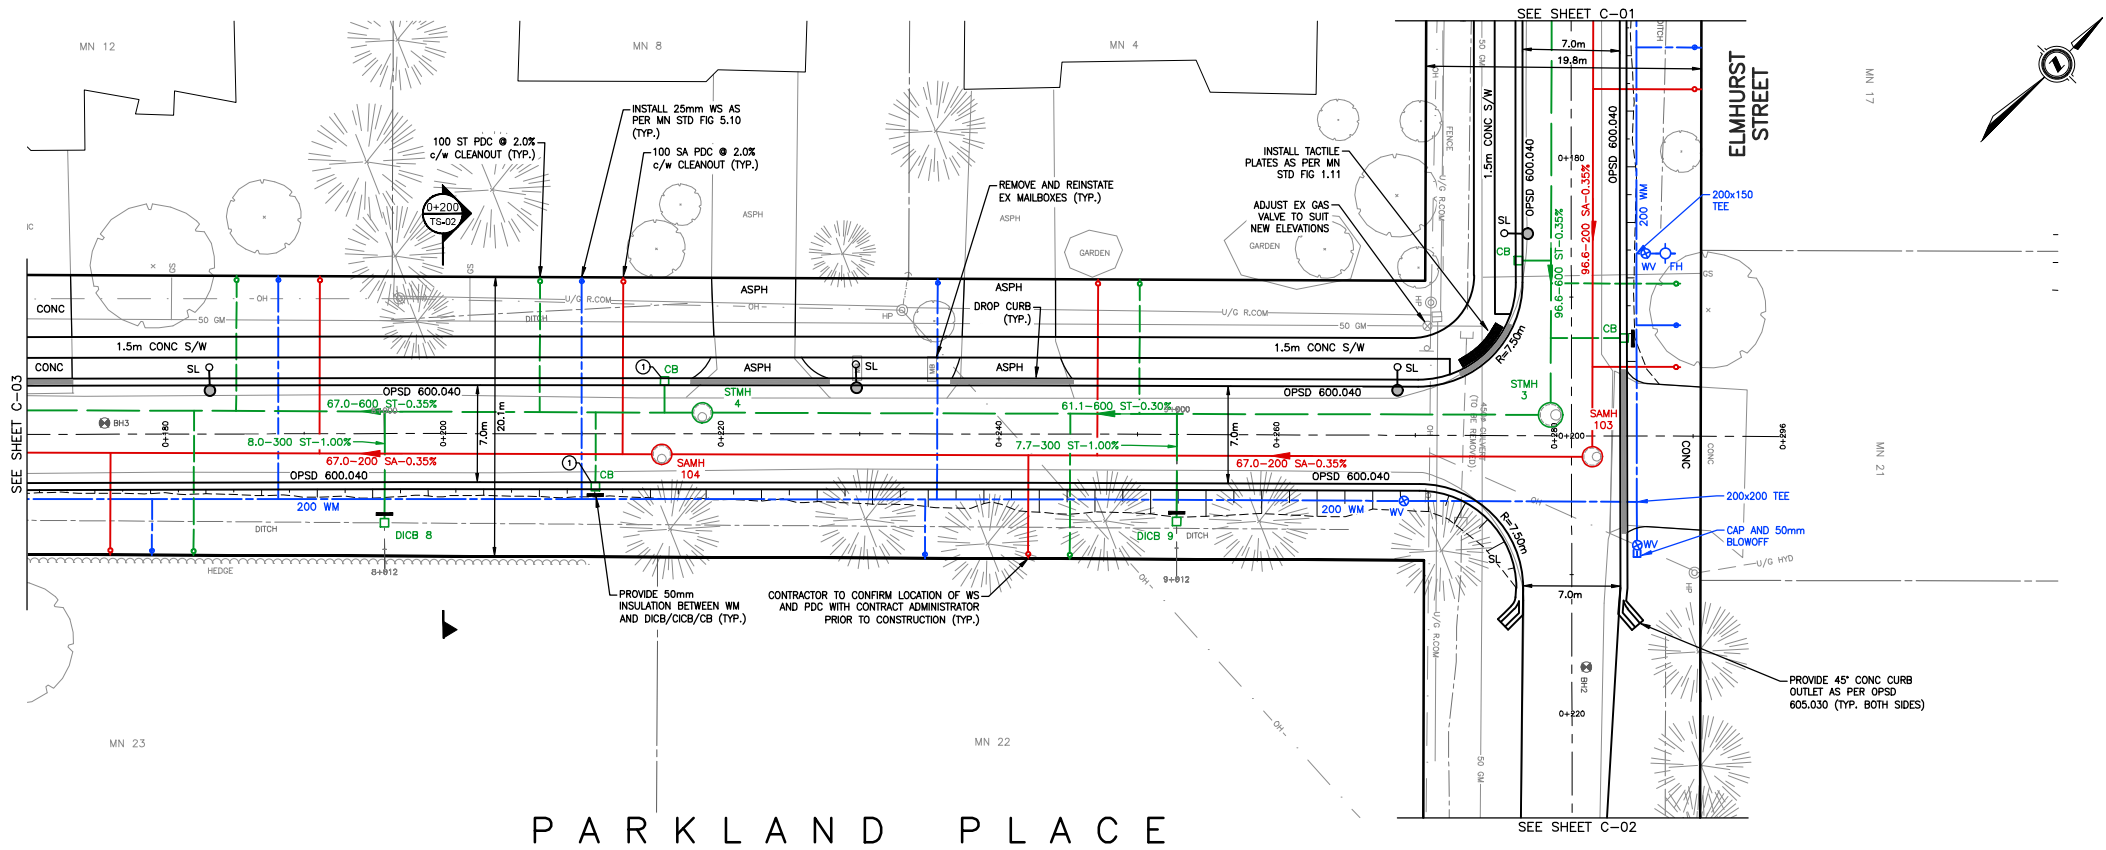

- NON-STANDARD CB LEGEND:
- ① DENOTES NON-STANDARD TYPE 1 CB (SEE SHEET G-02)
 - ② DENOTES NON-STANDARD TYPE 2 CIB (SEE SHEET G-02)
 - ③ DENOTES NON-STANDARD TYPE 3 CB (SEE SHEET G-02)

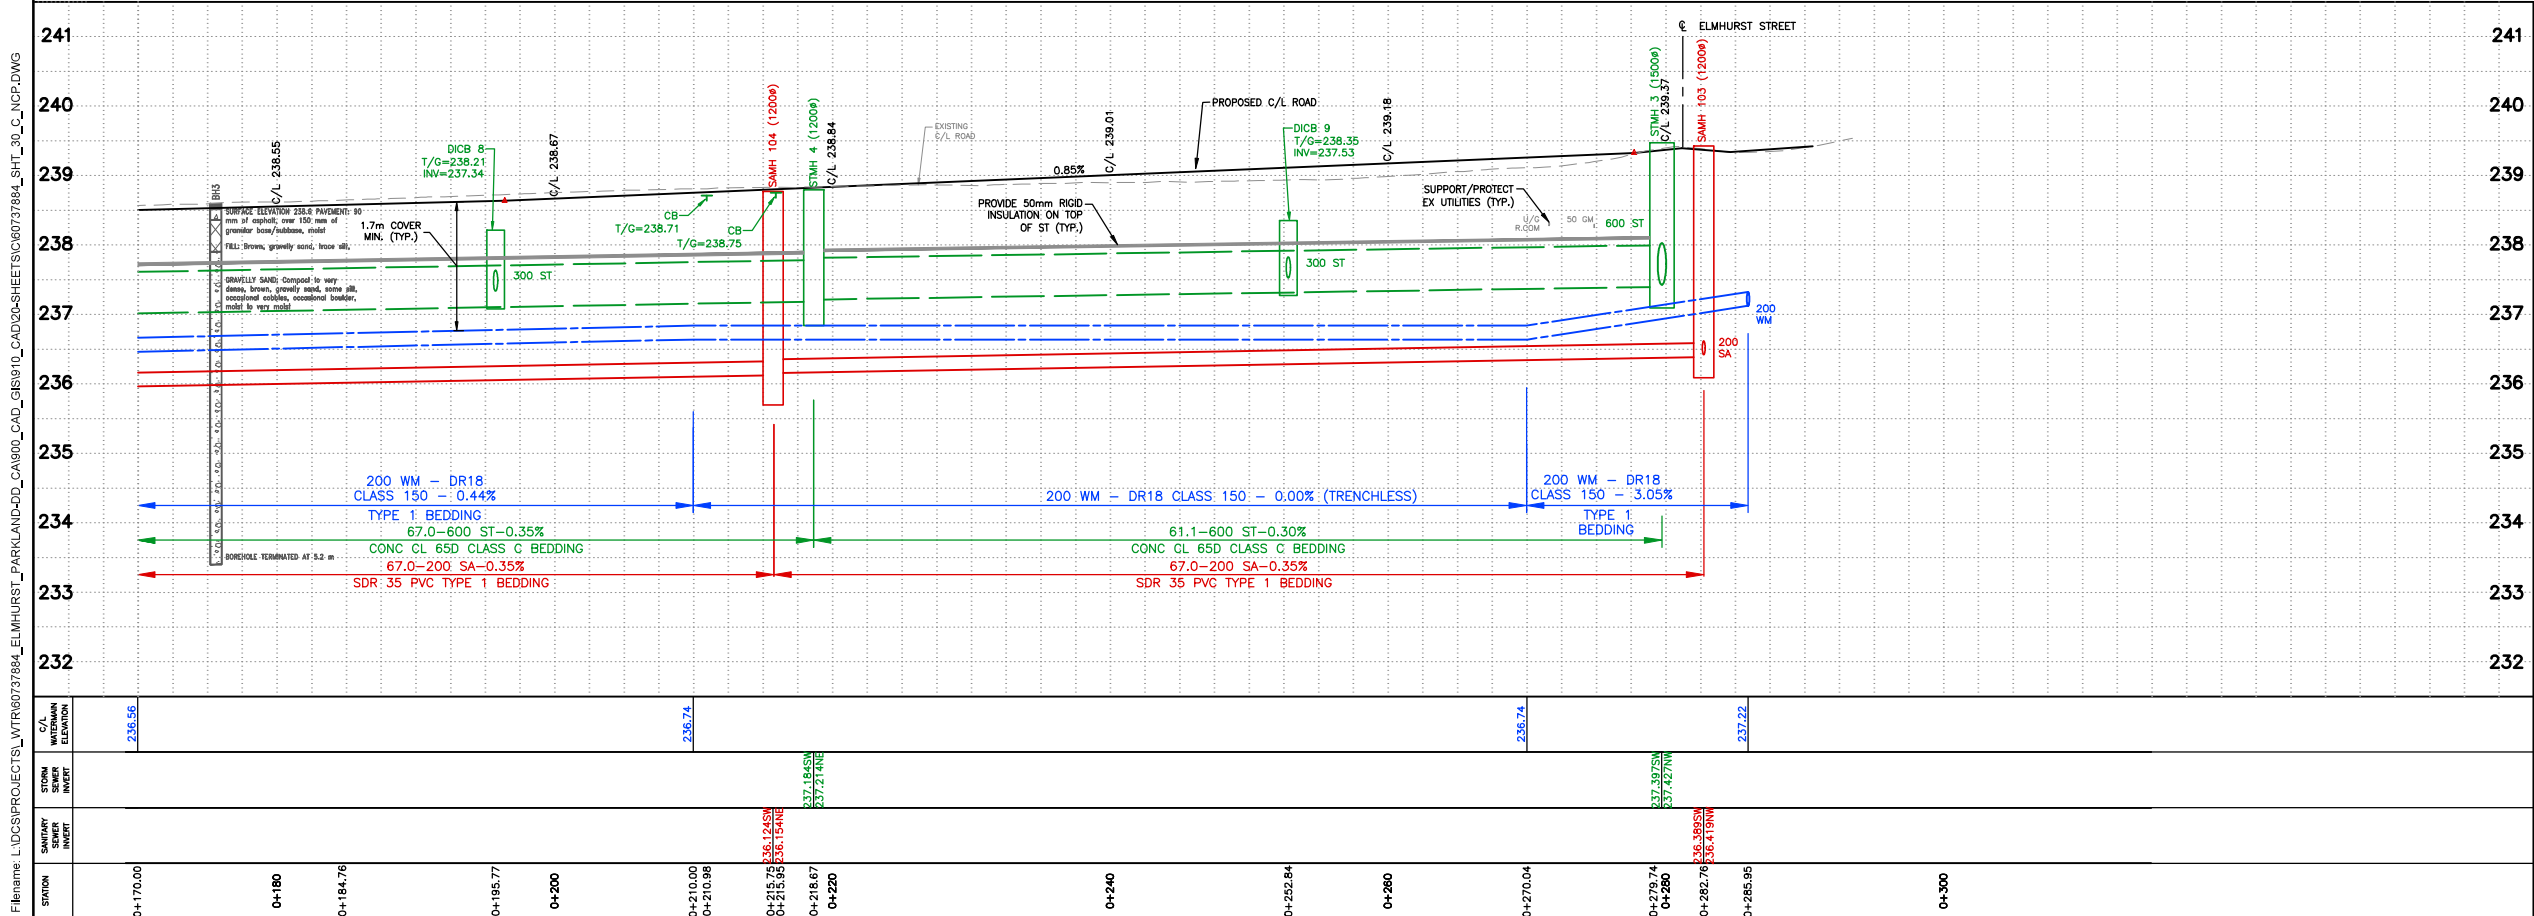

PROJECT
**ELMHURST STREET
AND PARKLAND
PLACE URBANIZATION**

CLIENT
Municipality of Middlesex Centre
10227 Ilderton Road
Ilderton Ontario N0M 2A0
T: 519-666-0190
F: 519-666-0271
www.middlesexcentre.ca

CONSULTANT
AECOM
250 York Street - Suite 410
London Ontario N6A 6K2
519.673.0510
AECOM.com


REGISTRATION



ISSUE/REVISION

NO	DATE	DESCRIPTION
0	2025/03/06	ISSUED FOR TENDER
1/R		

SCALE

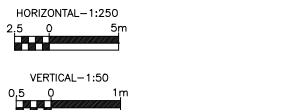


PROJECT NUMBER
60737884

SHEET TITLE

CIVIL
PARKLAND PLACE
FROM STA. 1+170 TO ELMHURST STREET

SHEET NUMBER
C-04

This drawing has been prepared for the use of AECOM's client and may not be used, reproduced or relied upon by third parties, except as agreed by AECOM and its client, as required by law or for use by governmental reviewing agencies. AECOM accepts no responsibility, and denies any liability whatsoever, to any party that modifies this drawing without AECOM's express written consent. Do not scale this document. All measurements must be obtained from stated dimensions.

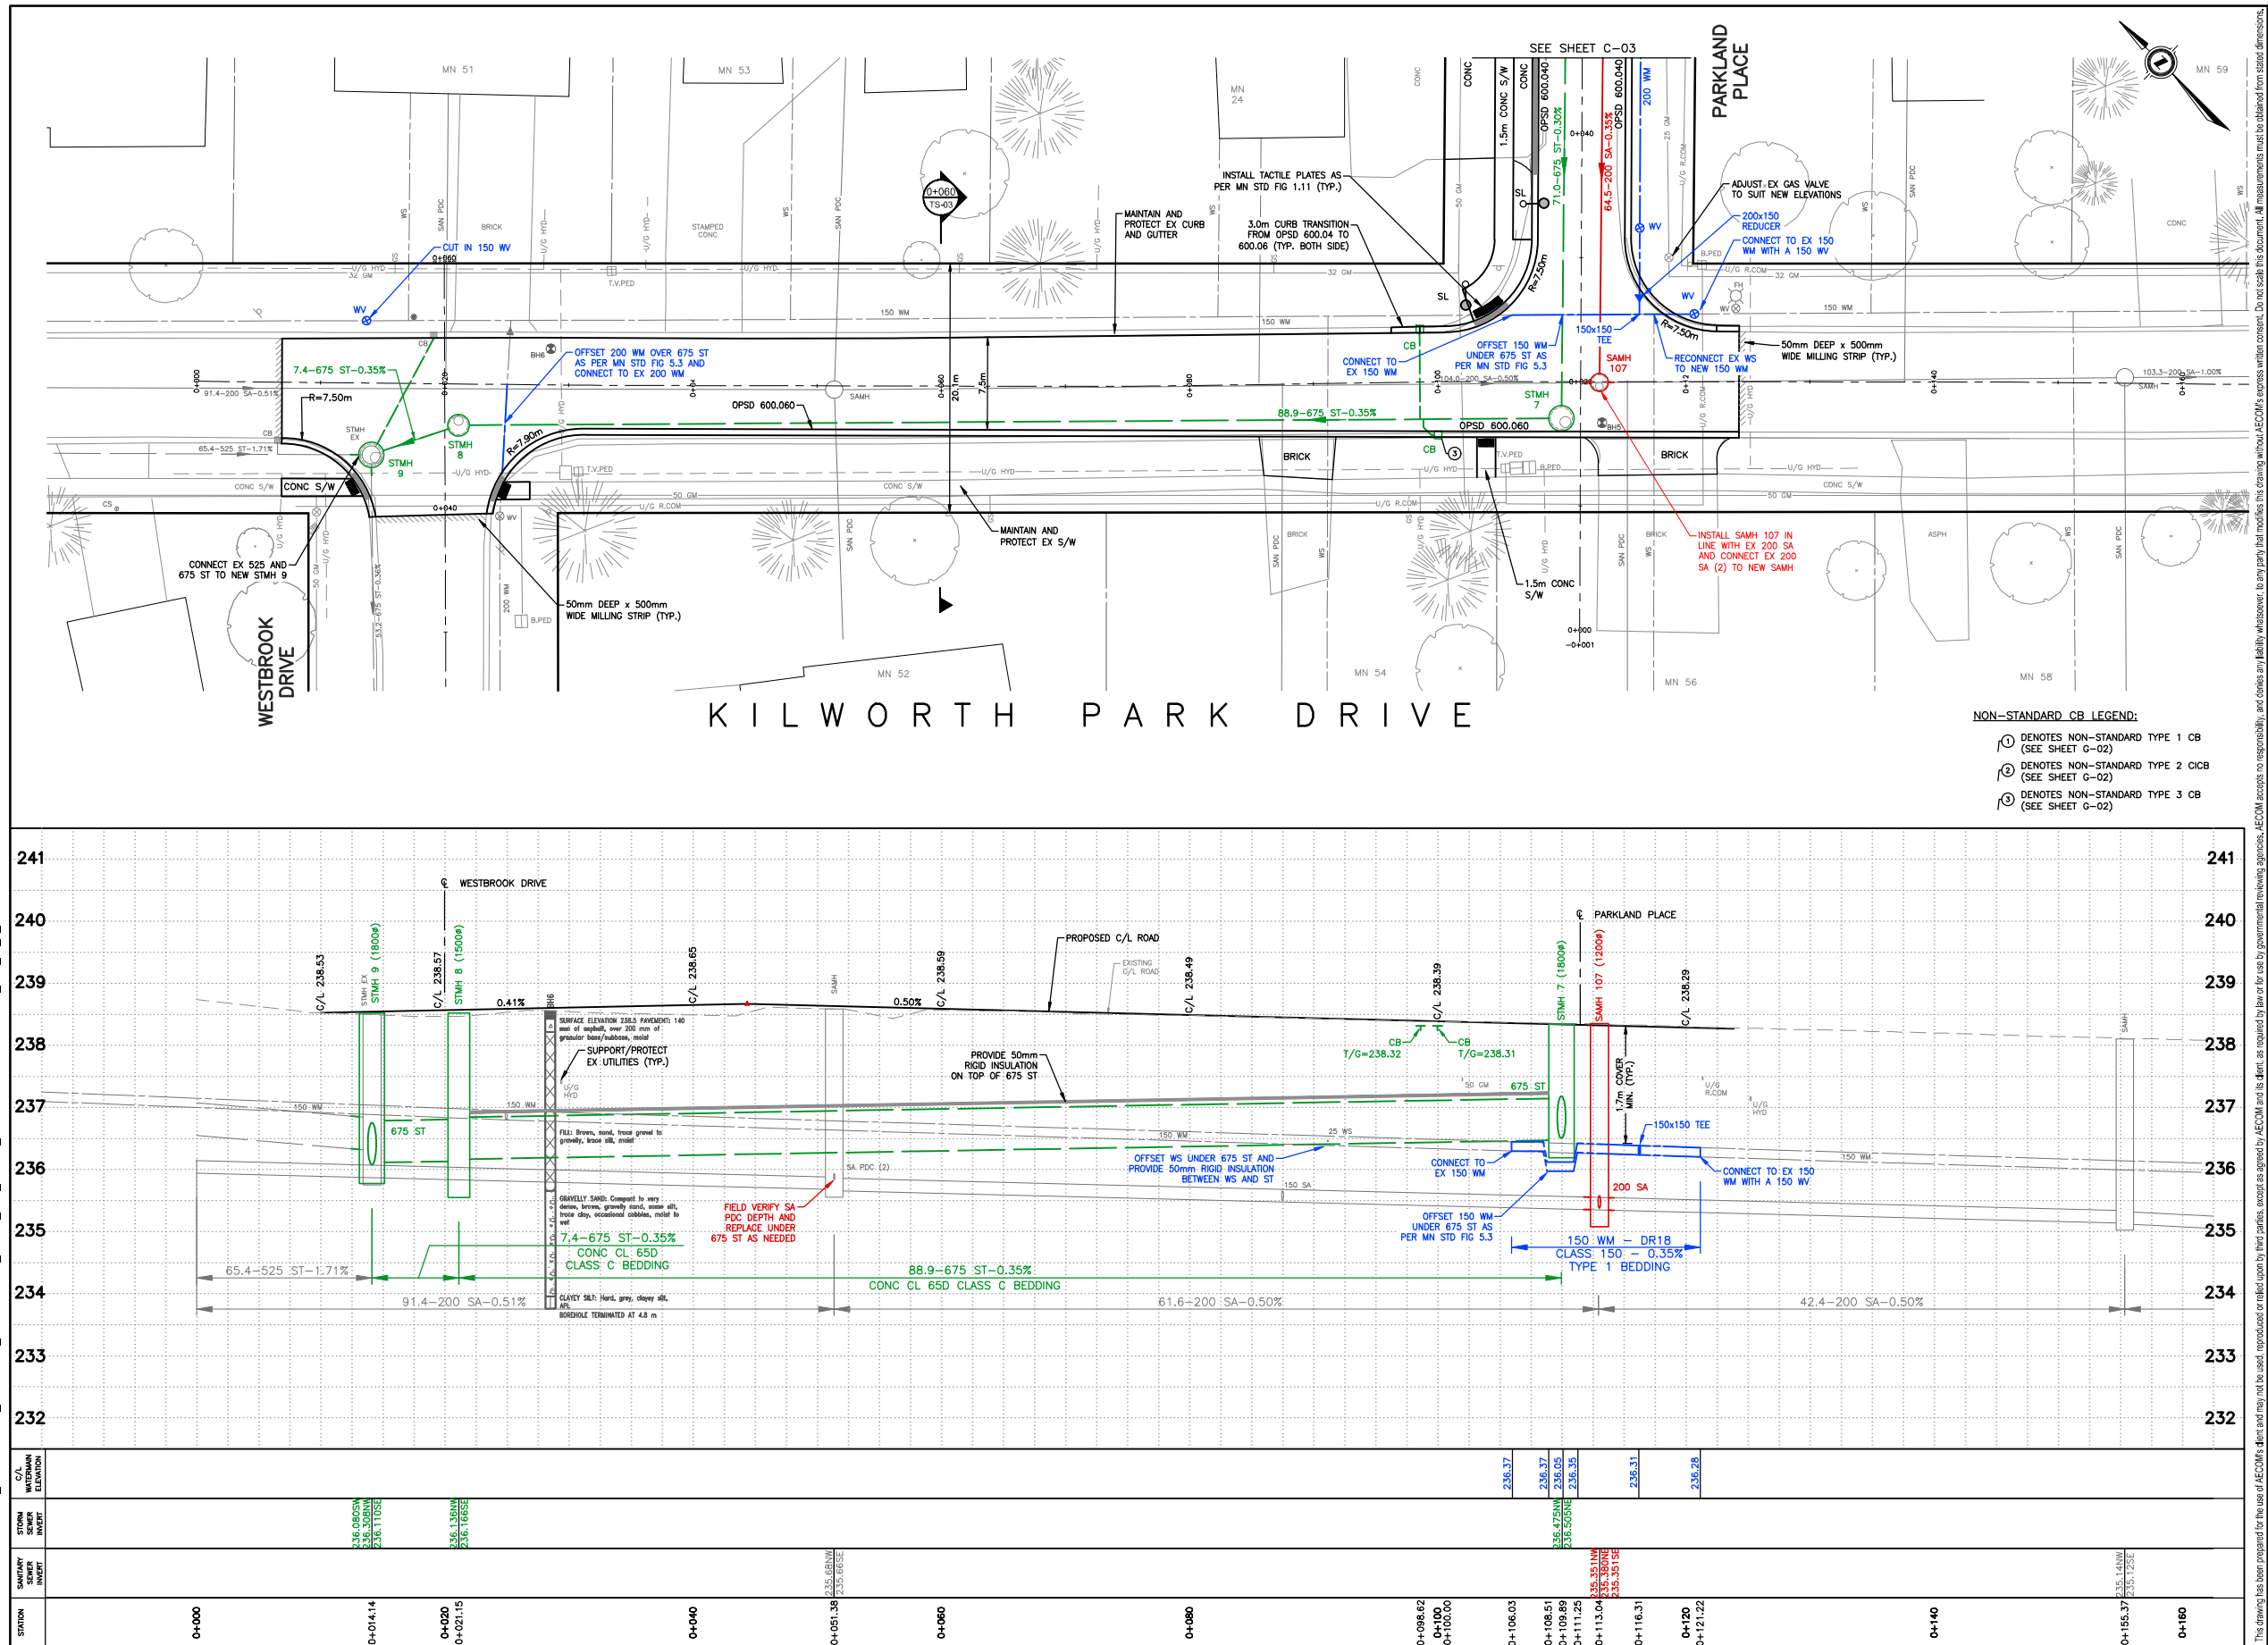

- NON-STANDARD CB LEGEND:
- ① DENOTES NON-STANDARD TYPE 1 CB (SEE SHEET G-02)
 - ② DENOTES NON-STANDARD TYPE 2 CIB (SEE SHEET G-02)
 - ③ DENOTES NON-STANDARD TYPE 3 CB (SEE SHEET G-02)



PROJECT
**ELMHURST STREET
AND PARKLAND
PLACE URBANIZATION**

CLIENT
Municipality of Middlesex Centre
10227 Ilderton Road
Ilderton Ontario N0M 2A0
T: 519-666-0190
F: 519-666-0271
www.middlesexcentre.ca

CONSULTANT
AECOM
250 York Street - Suite 410
London Ontario N6A 6K2
519.673.0510
AECOM.com


REGISTRATION



ISSUE/REVISION

NO.	DATE	DESCRIPTION
0	2025/03/06	ISSUED FOR TENDER

SCALE

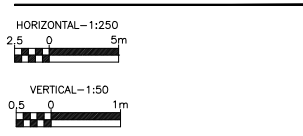


PROJECT NUMBER

60737884


SHEET TITLE

**CIVIL
KILWORTH PARK DRIVE**
FROM WESTBROOK DRIVE TO
PARKLAND PLACE
SHEET NUMBER
C-05

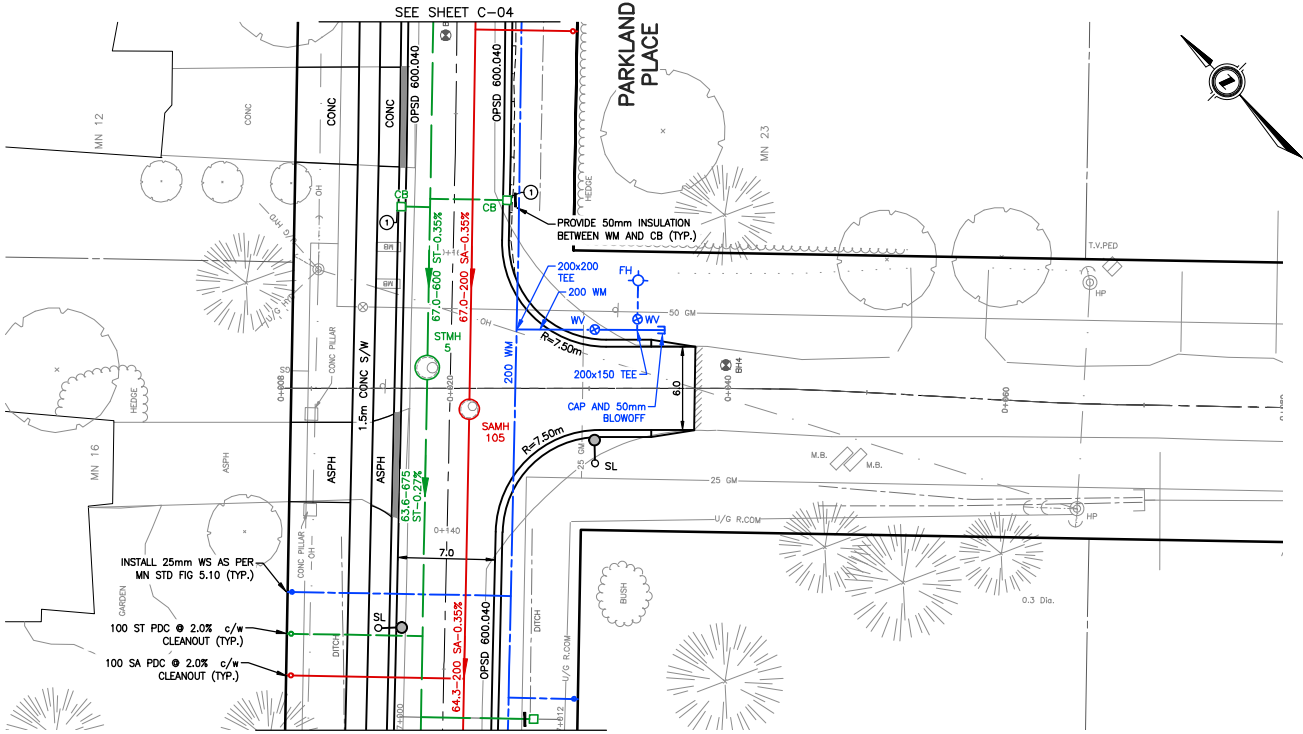

BEECHNUT STREET


NON-STANDARD CB LEGEND:
DENOTES NON-STANDARD TYPE 1 CB (SEE SHEET G-02)
DENOTES NON-STANDARD TYPE 2 C/CB (SEE SHEET G-02)
DENOTES NON-STANDARD TYPE 3 CB (SEE SHEET G-02)

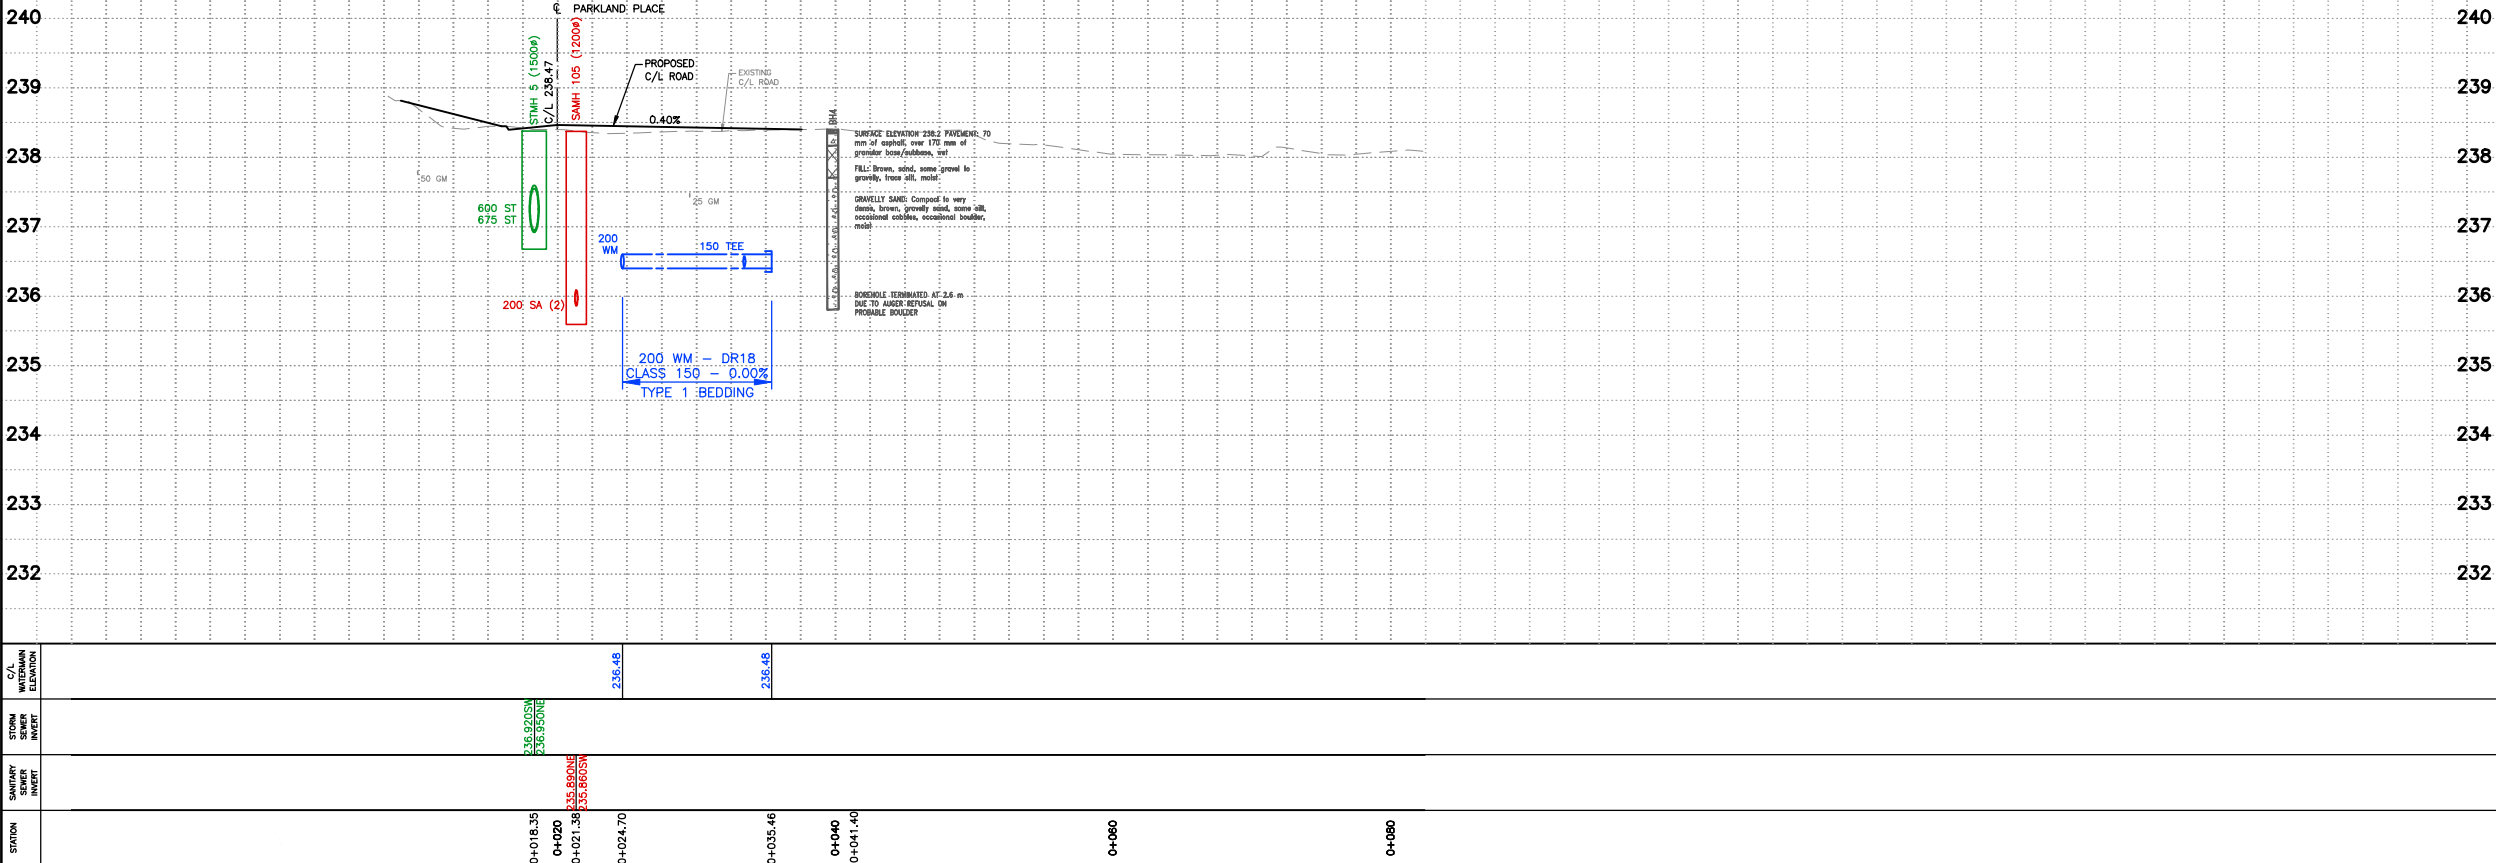

PROJECT
ELMHURST STREET
AND PARKLAND
PLACE URBANIZATION

CLIENT
Municipality of Middlesex Centre
10227 Ilderton Road
Ilderton Ontario N0M 2A0
T: 519-666-0190
F: 519-666-0271
www.middlesexcentre.ca

CONSULTANT
AECOM
250 York Street - Suite 410
London Ontario N6A 6K2
519.673.0510
AECOM.com

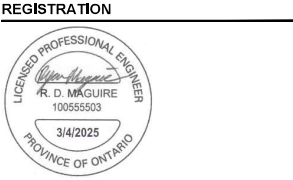

ISSUE/REVISION		
0	2025/03/06	ISSUED FOR TENDER
NR	DATE	DESCRIPTION

SCALE
HORIZONTAL - 1:250
2.5 0 5m
VERTICAL - 1:50
0.5 0 1m

PROJECT NUMBER
60737884
SHEET TITLE
CIVIL
BEECHNUT STREET
SHEET NUMBER
C-06