



COMMITTEE OF ADJUSTMENT

NOTICE OF DECISION

With respect to Minor
Variance Application
Subsection 44 (10)

FILE NO.: A-18-2025

APPLICANT: Connor Wilks on behalf of Jason Johnson

ADDRESS: 35 Woodlily Lane

DATE OF DECISION: September 17, 2025

DATE OF NOTICE: September 22, 2025

LAST DATE OF APPEAL: October 7, 2025

Take notice that the Council for the Municipality of Middlesex Centre **APPROVED** the Minor Variance Application for File No. A-18-2025 under Section 44 of the Planning Act.

Enclosed is the decision of the Committee of Adjustment for the Municipality of Middlesex Centre. The Committee of Adjustment considered all written and oral submissions received regarding this application, the effect of which helped the Committee to make an informed decision.

Notwithstanding the above, subsection 34(19) of the Planning Act identifies the eligible 'persons' that may appeal the decision to the Ontario Land Tribunal.

The last day for filing an appeal will be twenty days from the date of the Committee of Adjustment's decision, as noted above. If not appealed, the decision will become final and binding upon the expiration of the said twenty-day period.

Take notice that an appeal to the Ontario Land Tribunal in respect to this Consent file may be made by filing a notice of appeal with the Municipal Clerk either via the Ontario Land Tribunal e-file service (first-time users will need to register for a My Ontario Account) at <https://olt.gov.on.ca/e-file-service/> by selecting Middlesex Centre as the Approval Authority or by mail 10227 Ilderton Rd, Ilderton, ON, N0M 2A0 , no later than 4:30 p.m. on the last date of appeal noted above. The filing of an appeal after 4:30 p.m., in person or electronically, will be deemed to have been received the next business day. The appeal fee can be paid online through e-file or by certified cheque/money order to the Minister of Finance, Province of Ontario. If you wish to appeal to the Ontario Land Tribunal (OLT) or request a fee reduction for an appeal, forms are available from the OLT website at www.olt.gov.on.ca. If the e-file portal is down, you can submit your appeal to clerk@middlesexcentre.ca.

Sincerely,

Megan Kamermans

Megan Kamermans, Municipal Deputy Clerk
Municipality of Middlesex Centre
10227 Ilderton Rd.
Ilderton, ON N0M 2A0
Phone: 519-666-0190 ext.5257



COMMITTEE OF ADJUSTMENT DECISION

APPLICATION A-18-2025

We, the undersigned members of the Municipality of Middlesex Centre Committee of Adjustment, do hereby certify that the following is a decision reached by us at a hearing at the Municipality of Middlesex Centre – Municipal Office, Ilderton, Ontario, on Wednesday, September 17, 2025. The said decision was reached on Minor Variance A-18-2025, filed by Connor Wilks on behalf of Jason Johnson, for relief from the Comprehensive Zoning By-law in order to establish a minimum rear yard setback of 0.4 metres (1.3 feet) for Pool Treatment Equipment, for a property legally described as Lot 33, Plan 33M513, in the Municipality of Middlesex Centre, County of Middlesex.

DECISION: GRANTED

CONDITIONS: NO

DATE OF DECISION: September 17, 2025

COMMITTEE MEMBERS CONCURRING IN THE DECISION:

Hugh Aerts


Sue Cates

Frank Berze

Jean Coles

Signature

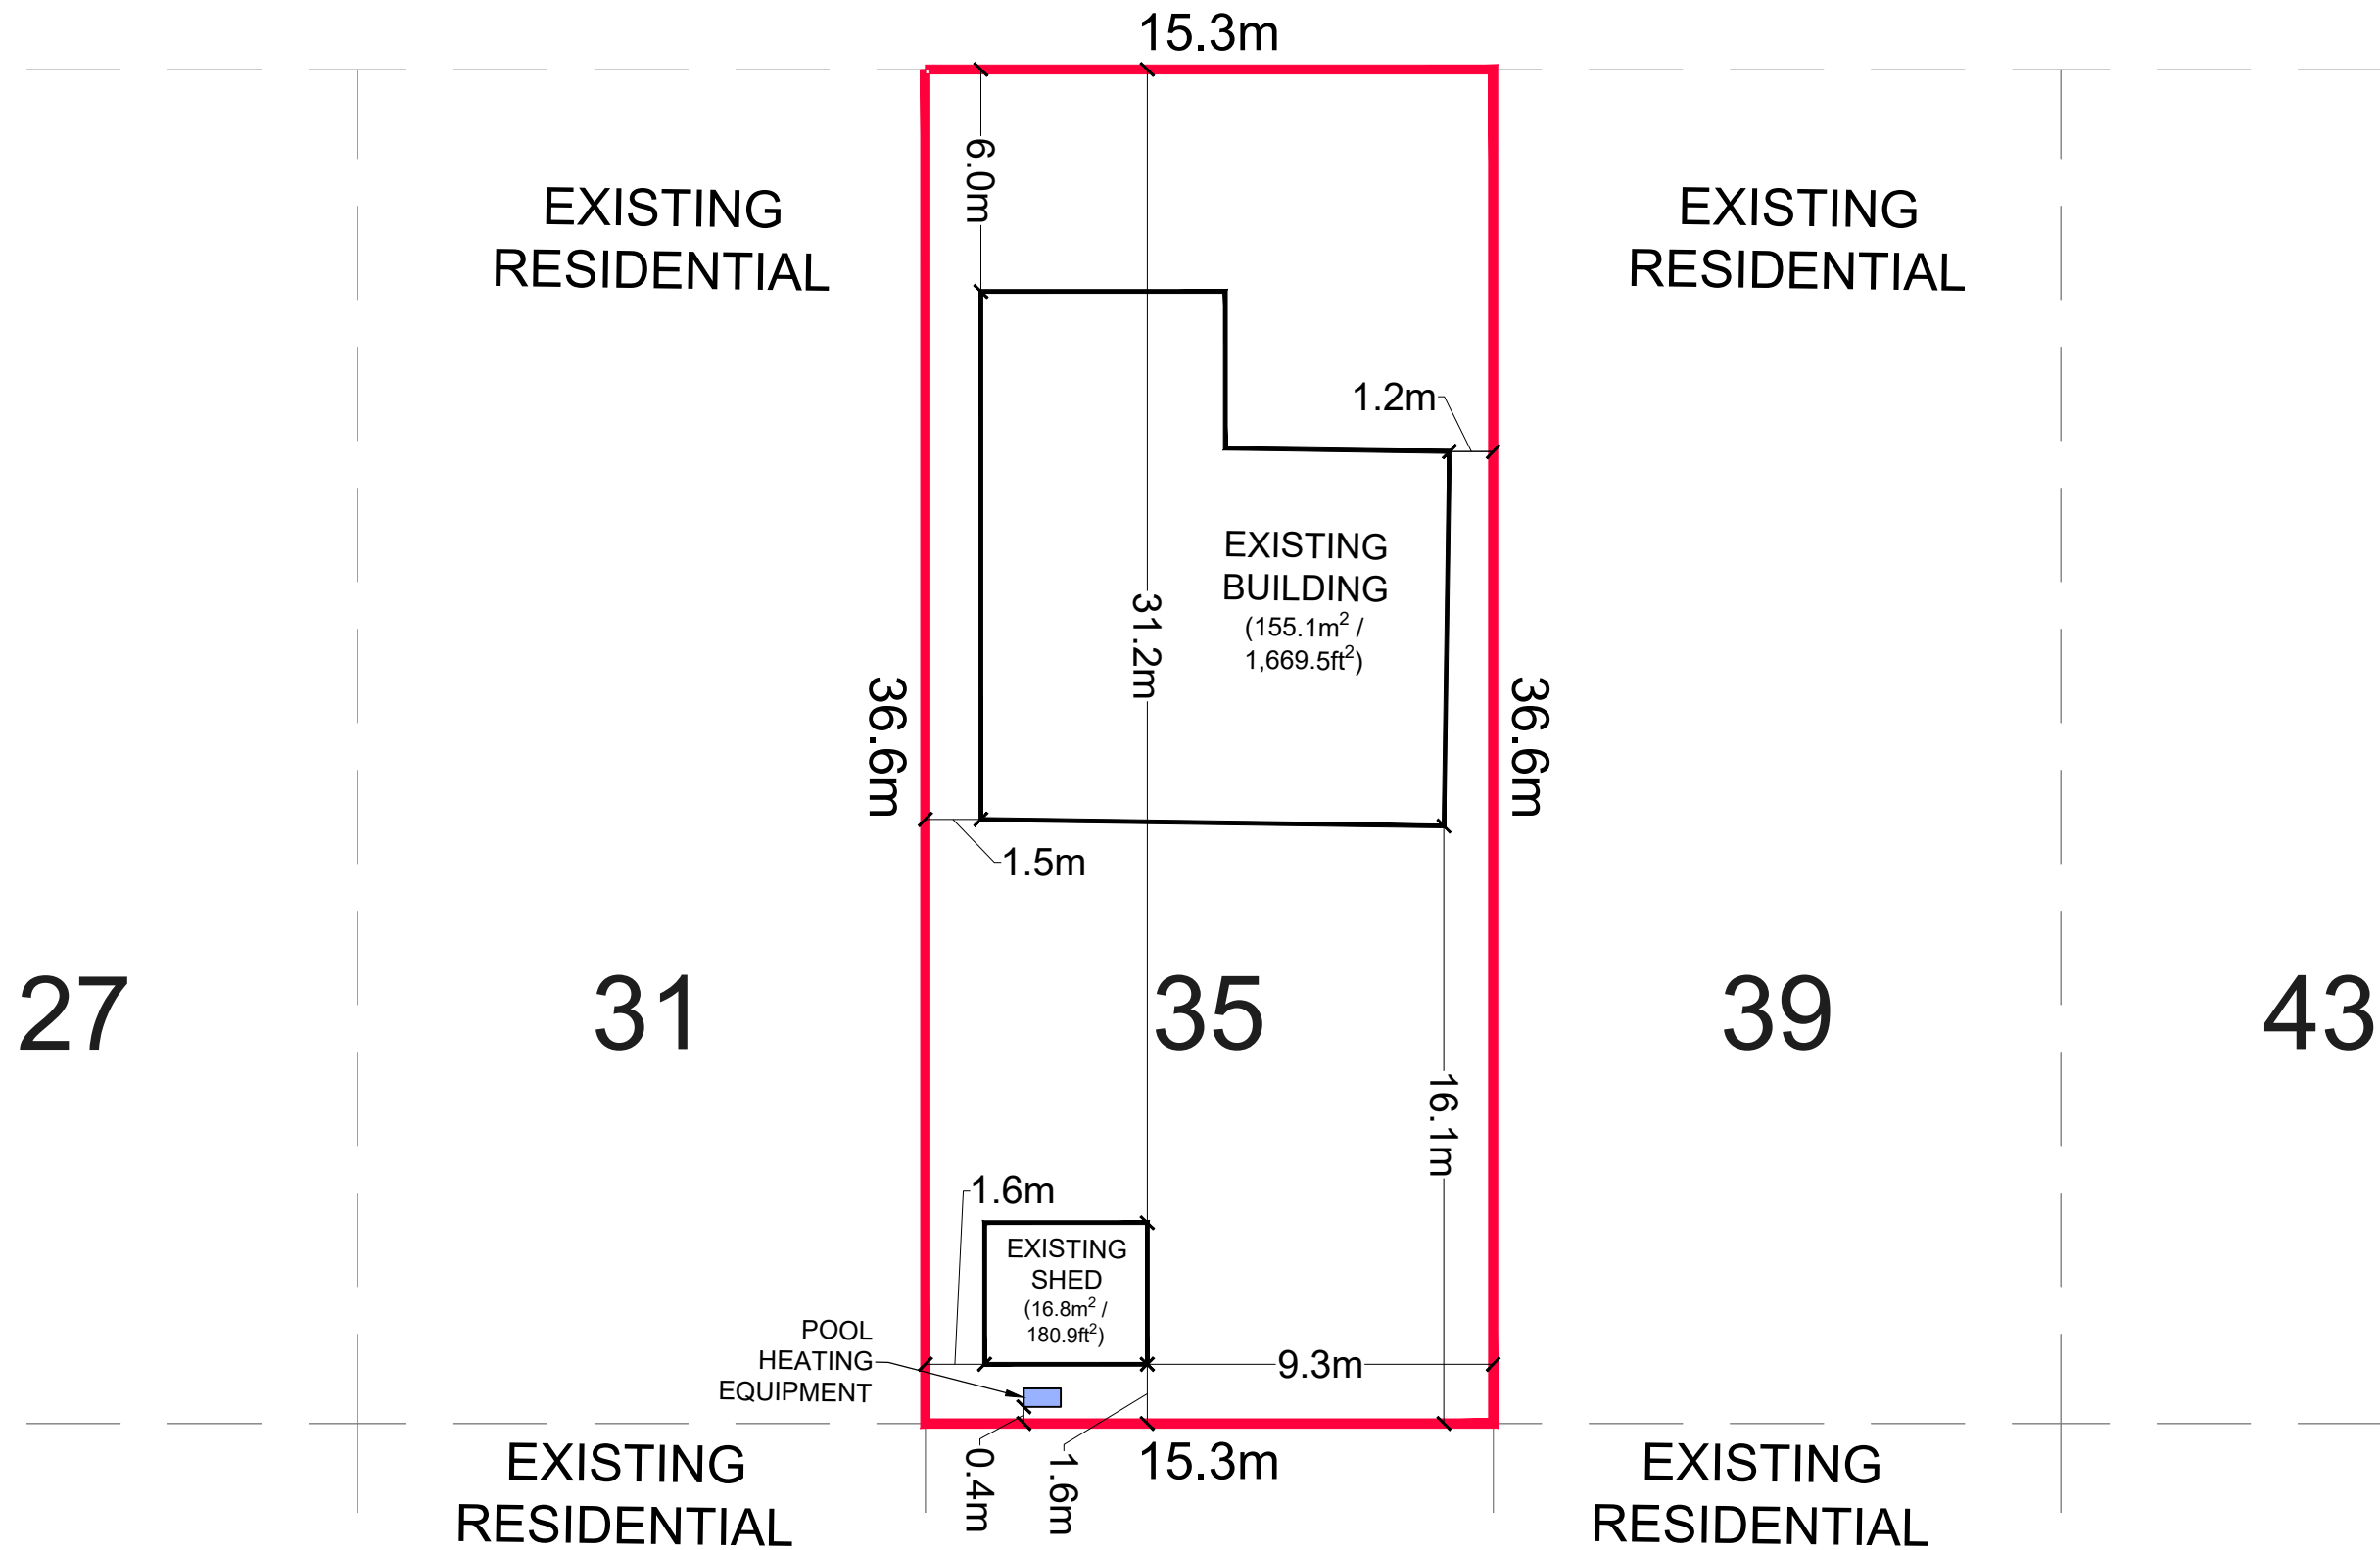


WOOD LILY LANE (PUBLIC ROAD - 19.0m ROW)



JASON JOHNSON
35 WOOD LILY LANE

MINOR VARIANCE

POOL HEATING EQUIPMENT SKETCH
FIGURE 1.0

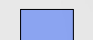-  SUBJECT SITE
(± 561.2 m²/6040.9 ft²)
-  PARCEL FABRIC
-  POOL HEATING EQUIPMENT

MAP/DRAWING INFORMATION
THIS DRAWING IS FOR INFORMATION PURPOSES ONLY. ALL
DIMENSIONS AND BOUNDARY INFORMATION SHOULD BE
VERIFIED BY AN O.L.S PRIOR TO CONSTRUCTION.

SCALE : 1:200



CREATED BY: JSC
CHECKED BY: CPW
DESIGNED BY: JSC

File Location:
c:\users\10js\documents\projects\35 wood lily ln\middlesex center - land fabric\35
wood lily ln sketch.dwg
May, 16, 2025 1:32 PM



PROJECT: -
STATUS: FINAL
DATE: 05/16/2025