


1 002 GROUND FLOOR
1 : 400






1 003 1ST FLOOR
1 : 400

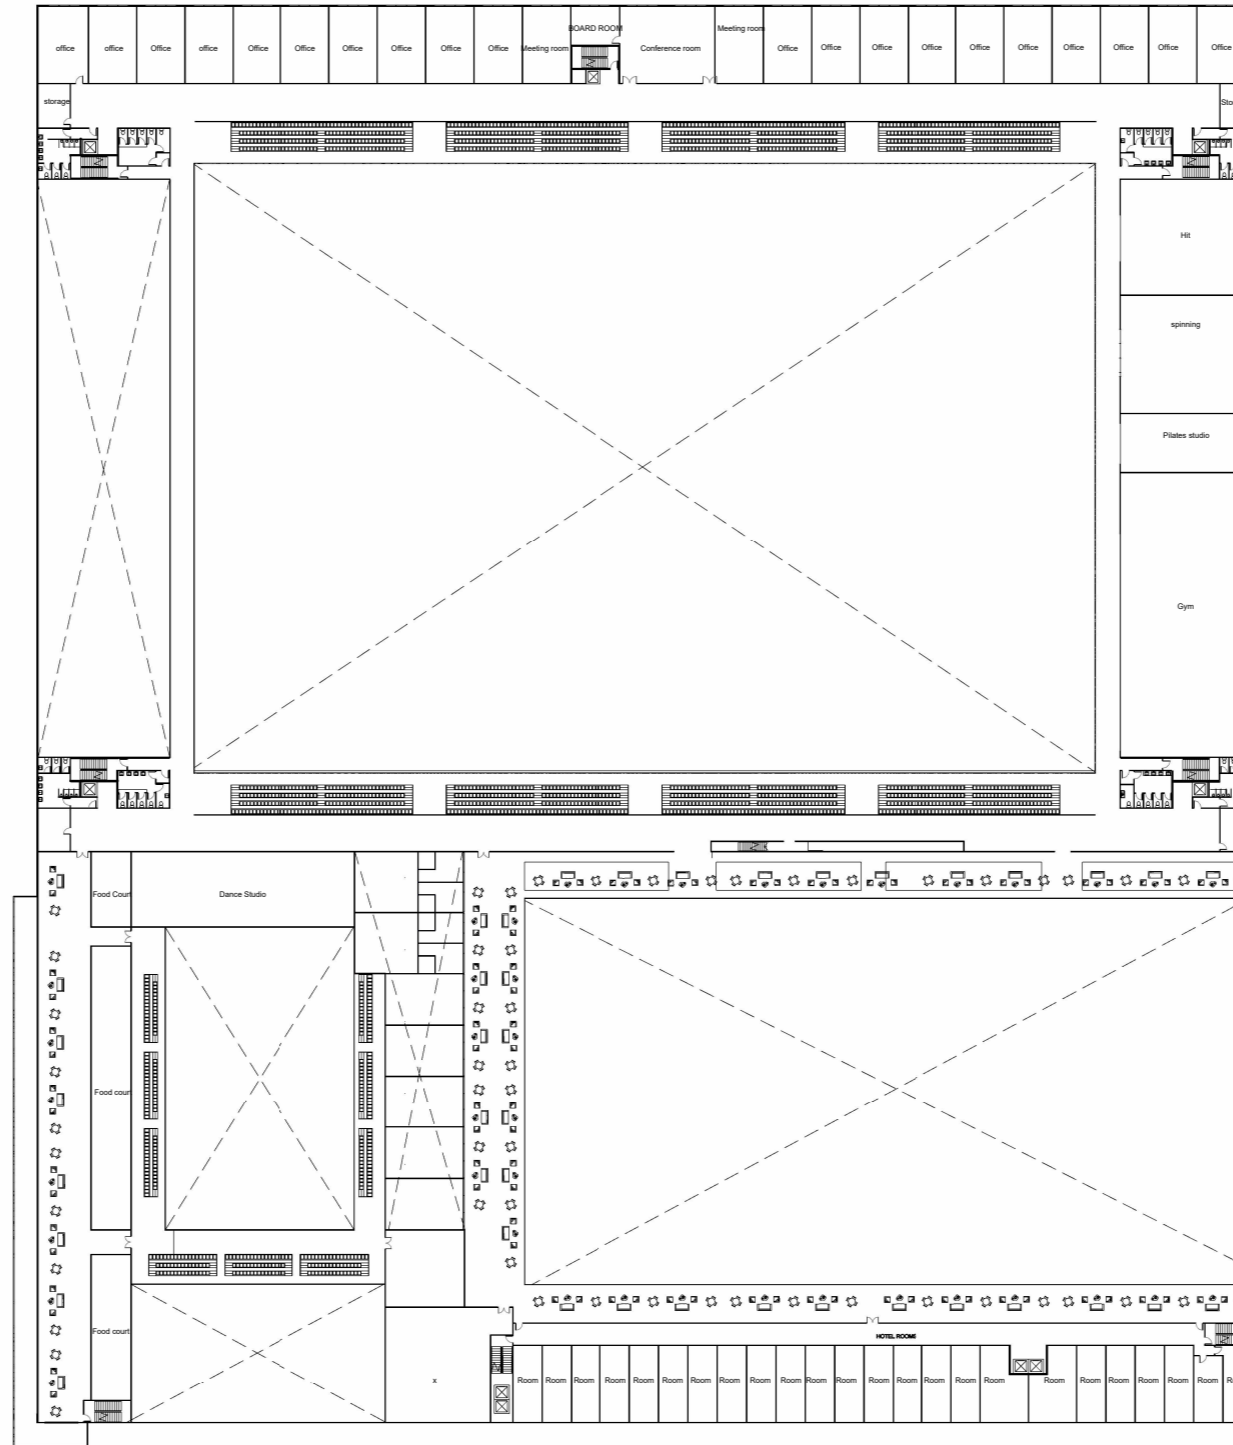

Project No.	Project Name	Project Address	Plot Date	Drawing No.	Drawing Title	North	Disclaimer
2024-64	2024-64 MEDWAY SPORT CENTRE	15117 MEDWAY ROAD, LONDON, ON	04/13/26	003	FIRST FLOOR		PRELIMINARY FOR REVIEW ONLY NOT FOR OFFICIAL SUBMISSIONS, PRICING AND/OR CONSTRUCTION

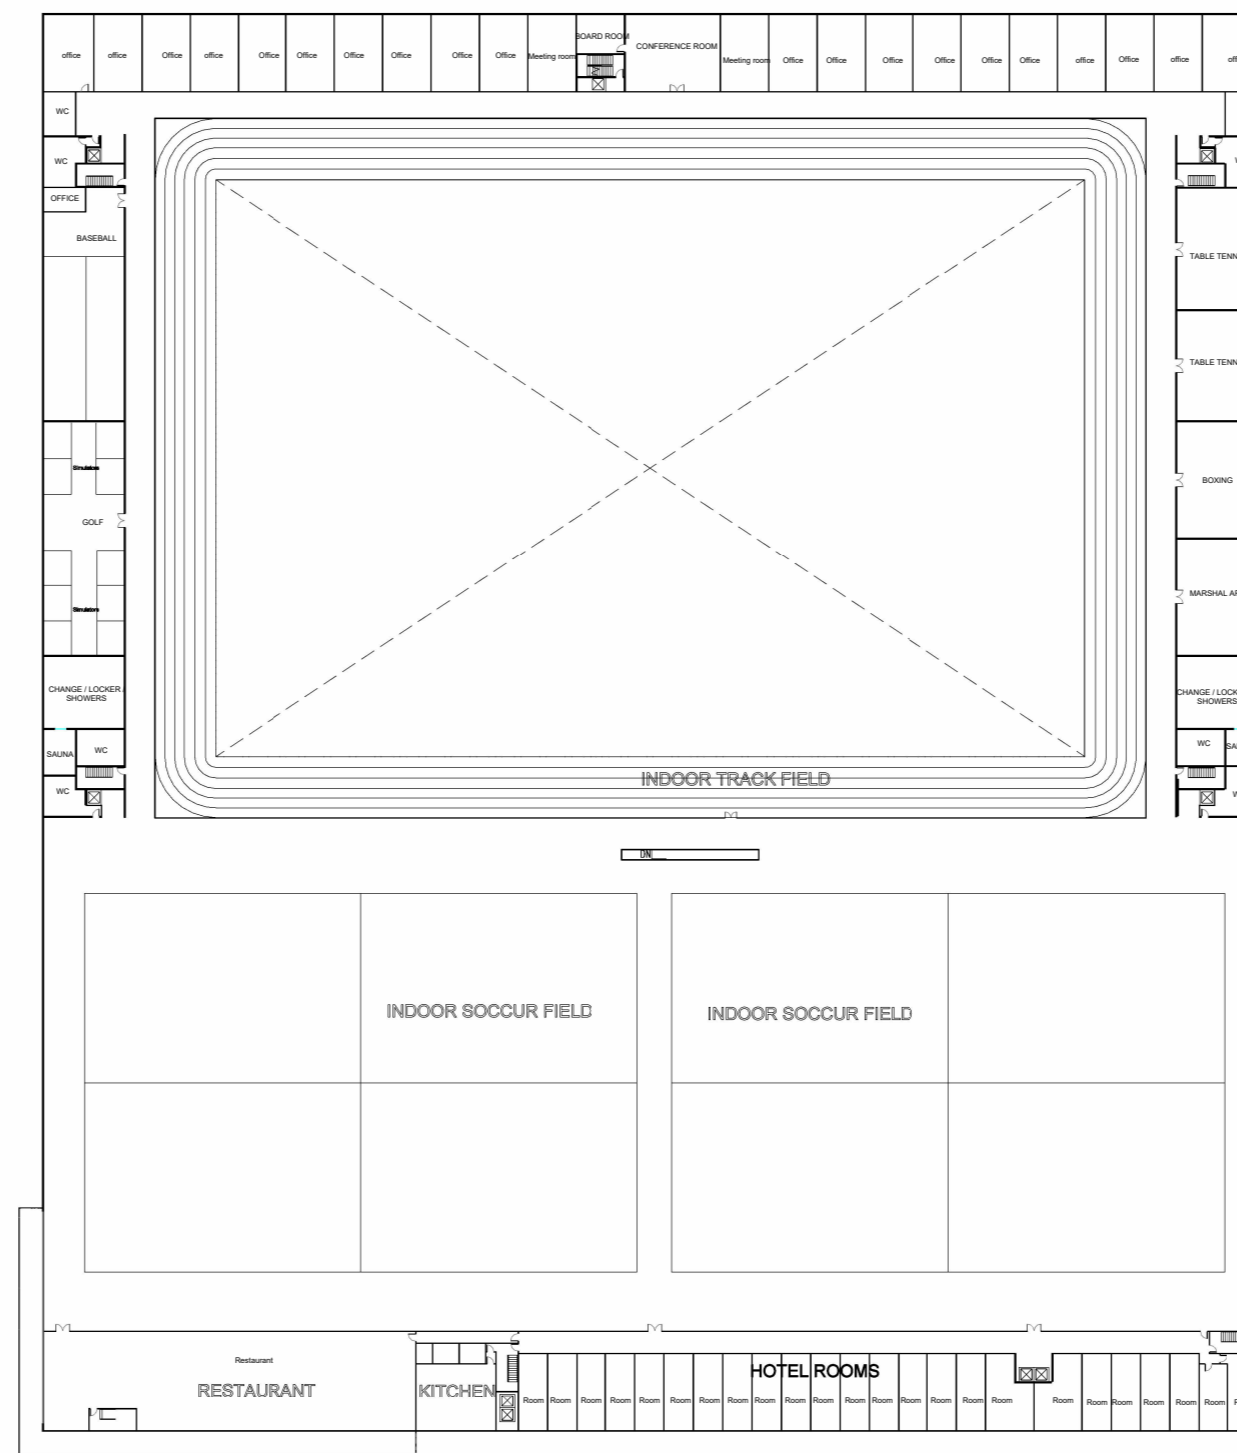

1 004 2ND FLOOR
1 : 400



Project No.	Project Name	Project Address	Plot Date	Drawing No.	Drawing Title	North	Disclaimer
2024-64	2024-64 MEDWAY SPORT CENTRE	15117 MEDWAY ROAD, LONDON, ON	04/13/26	004	SECOND FLOOR		PRELIMINARY FOR REVIEW ONLY NOT FOR OFFICIAL SUBMISSIONS, PRICING AND/OR CONSTRUCTION